



HE ENTWÄSSERUNGSPLAN

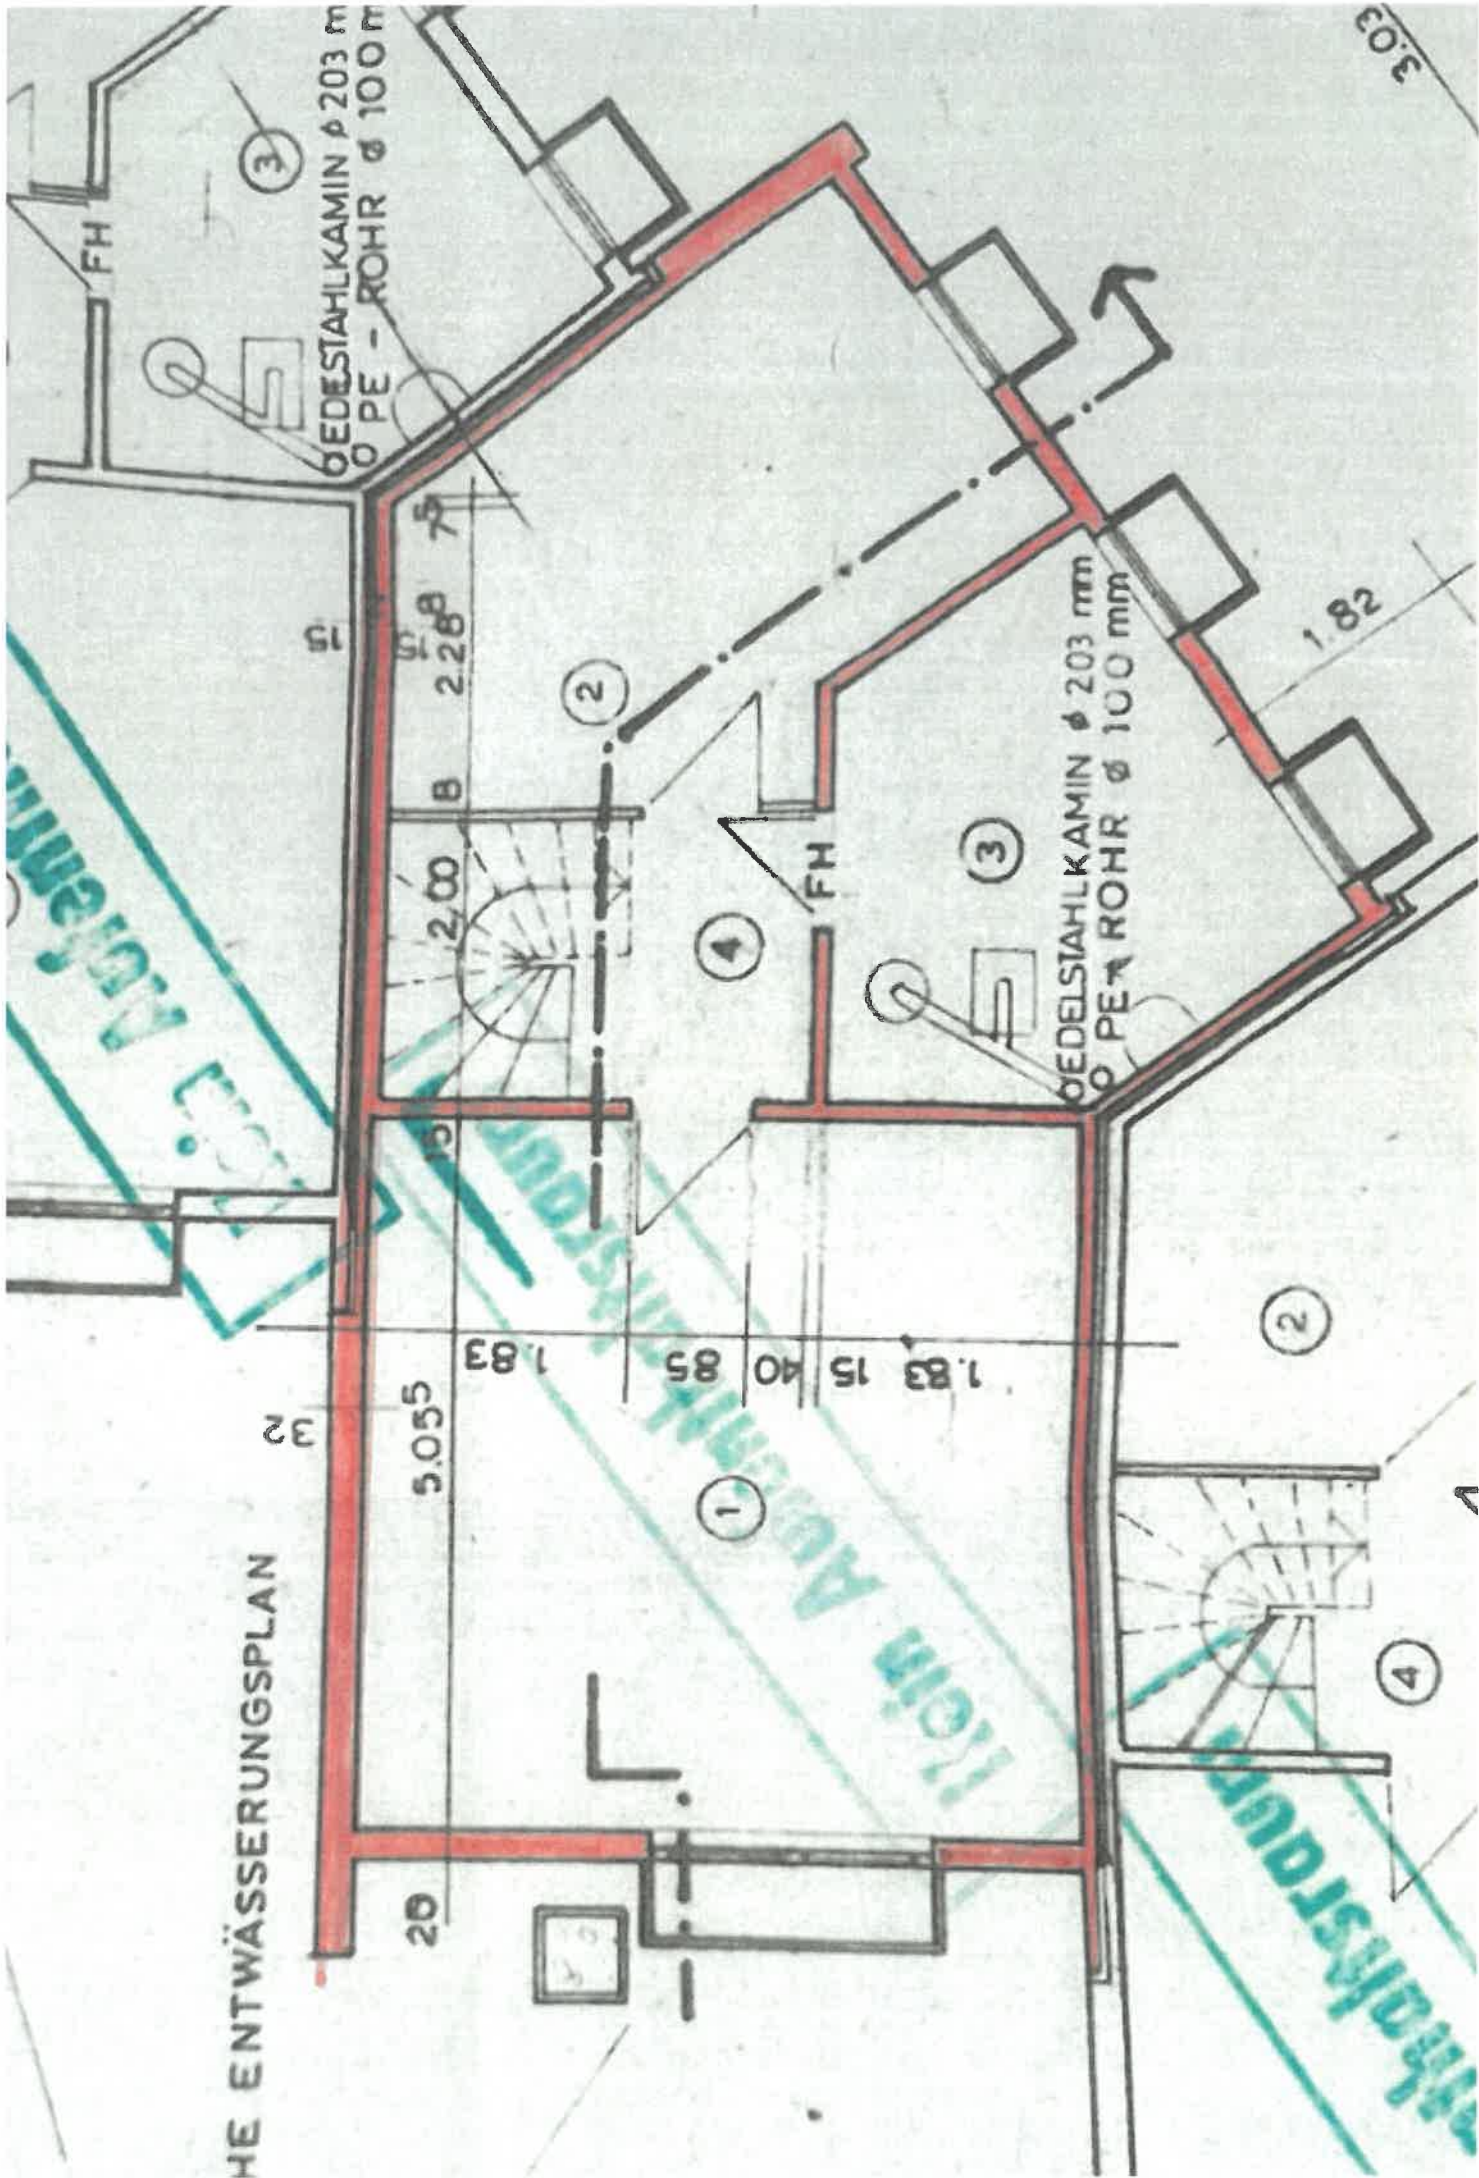

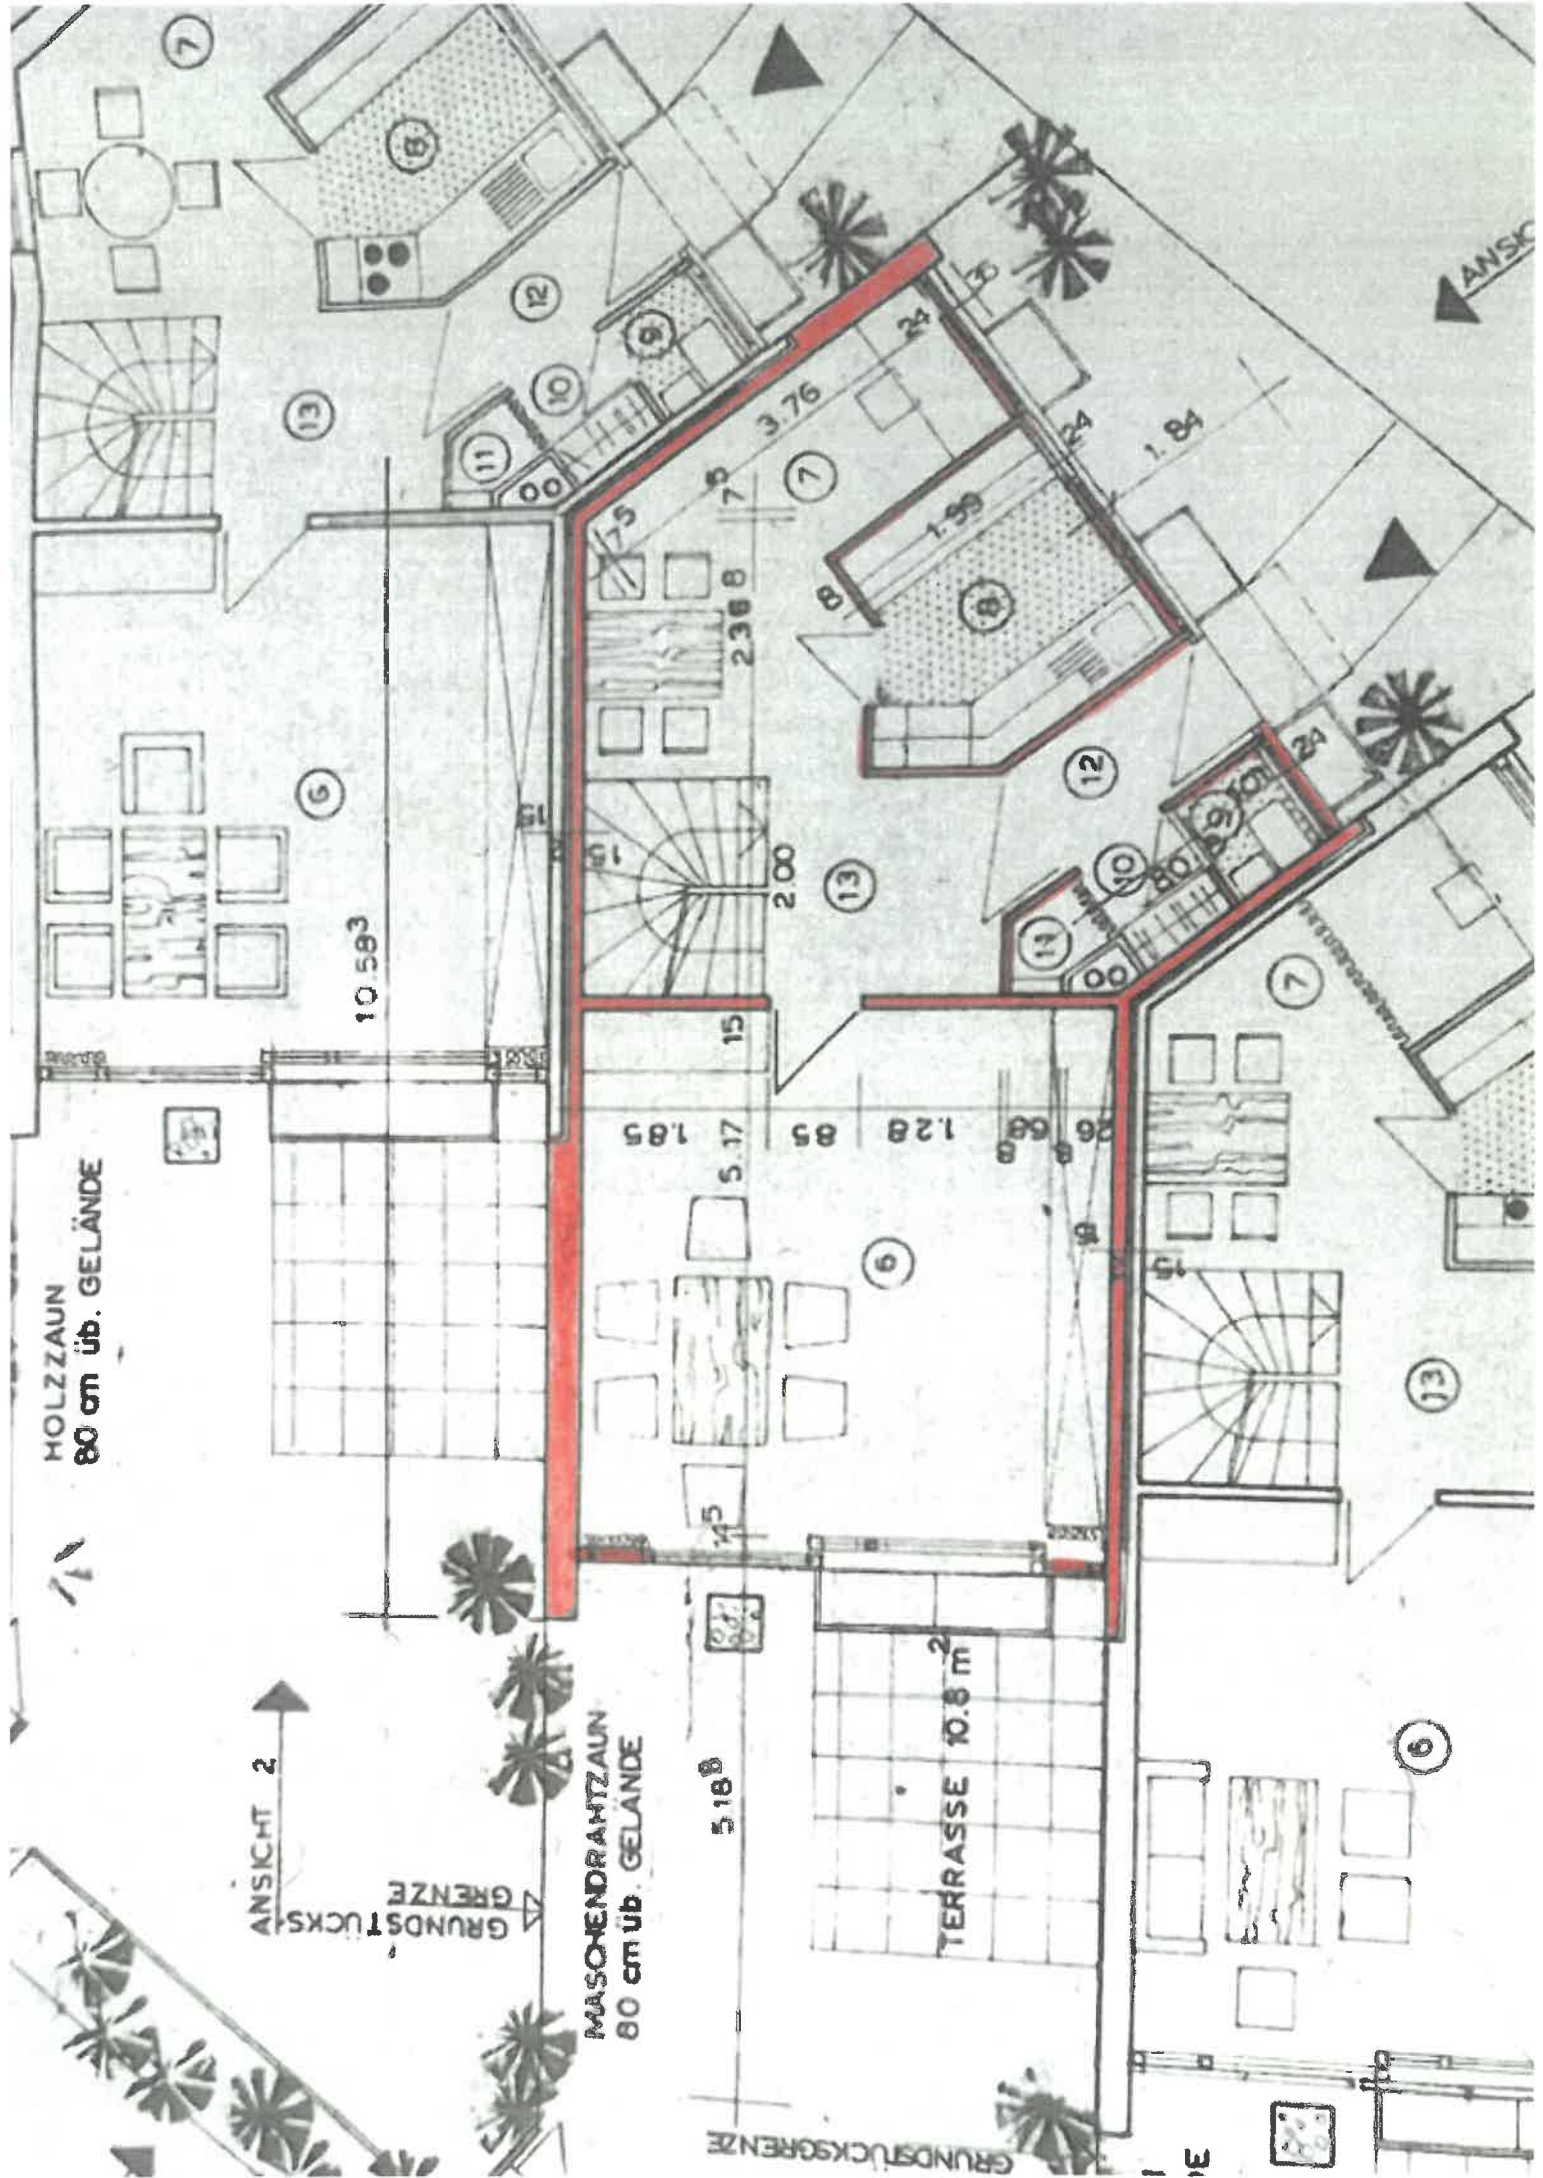

HOLZZAUN  
80 cm üB. GELÄNDE

ANSICHT 2

GRUNDTÜCKSGRENZE

MÄSCHENRAHNTZAUN  
80 cm üB. GELÄNDE

TERRASSE 10.8 m<sup>2</sup>

ANSICHT

GRUNDTÜCKSGRENZE

10.593

5.188

1.85

15

2.00

2.368

3.76

1.84

1.39

5.17

0.85

0.68
















7

8

12

10

11

9

7

8

12

14

10

7

13

6

6

13

13

6

1

3

